
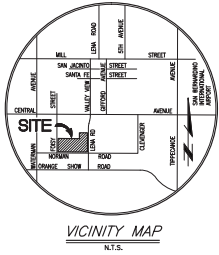


EXHIBIT H

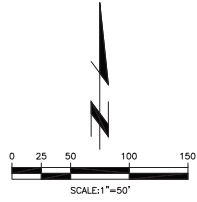

CFD MAINTENANCE AREA

	STREET	53,615 S.F. = 1.23 AC
	SIDEWALK	13,216 S.F. = 0.30 AC
	STREETSCAPE	4,084 S.F. = 0.09 AC
	STREET LIGHT	8 EACH

PARCEL 1
P.M. NO. 19921
P.M.B. 255/1-4


PARCEL 2

DETENTION BASIN

PARCEL 1
P.M. NO. 20189
P.M.B. 257/31-34

PARCEL 1

GATEWAY SOUTH BUILDING 8

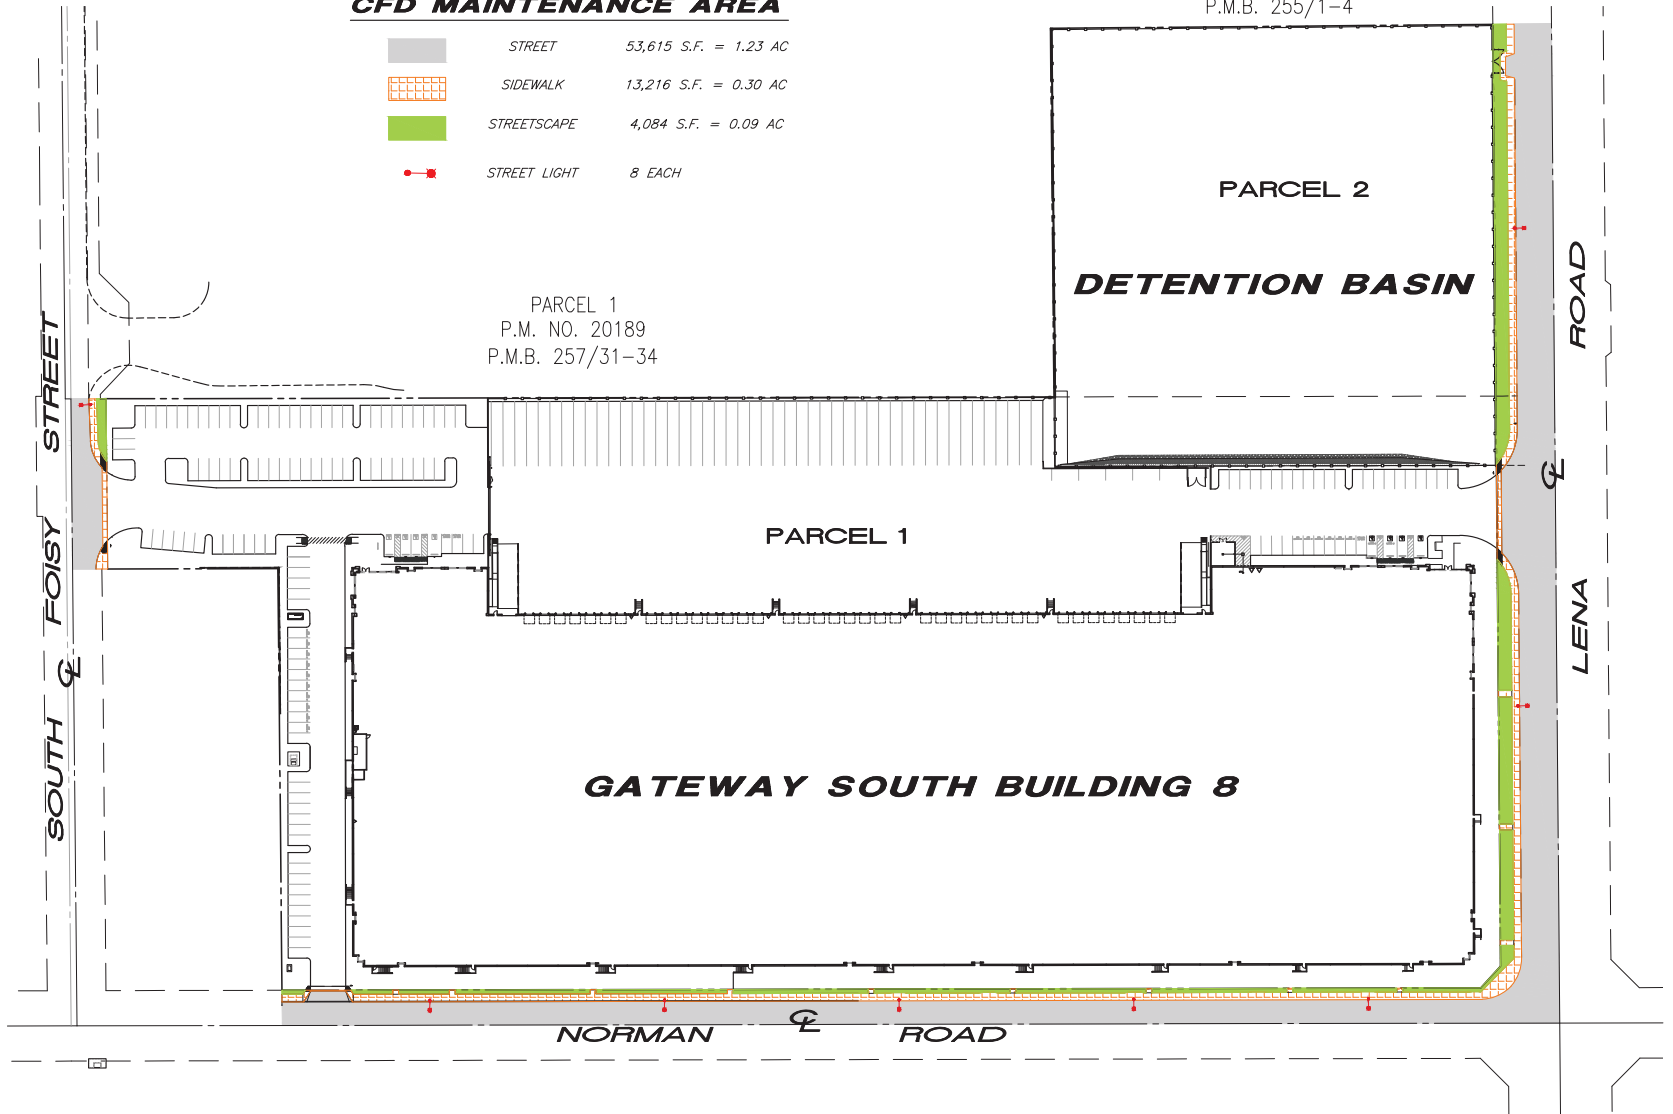

LENA ROAD & NORMAN ROAD

PARCEL MAP NO. 20412 - PARCEL 1 & 2
CFD MAINTENANCE

SAN BERNARDINO SITE PLAN EXHIBIT

CALIFORNIA

Last Update: 11/1/22
C:\3000-3999\3067\EXHIBIT\CFD MAINTENANCE\3067_CFD MAINTENANCE.dwg

DRAWN BY: JAB	CHECKED BY: NKG	SCALE: 1" = 50'	DATE: FEBRUARY, 2024	J.N. 3575	SHEET 1 OF 1
---------------	-----------------	-----------------	----------------------	-----------	--------------