




EXHIBIT H

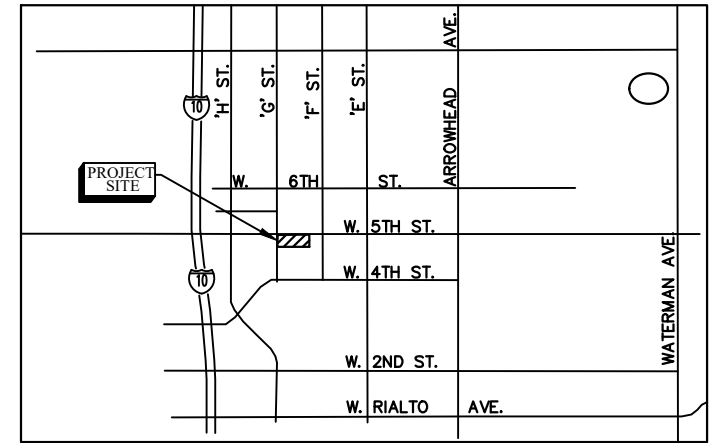

VICINITY MAP
N.T.S.

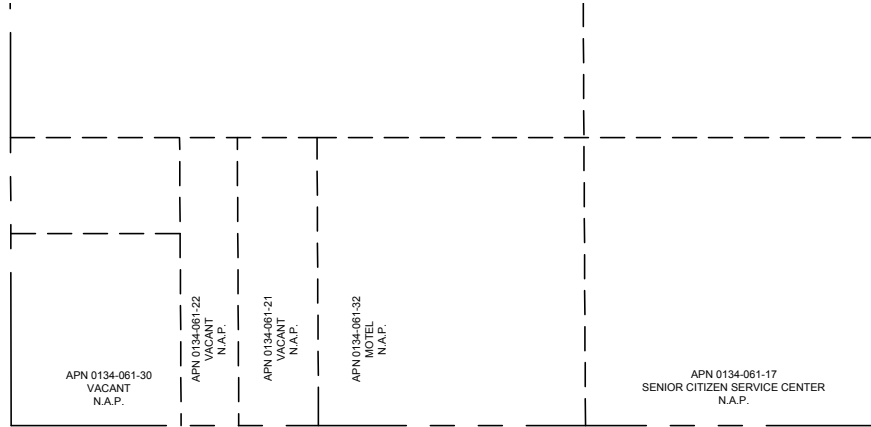

LEGEND

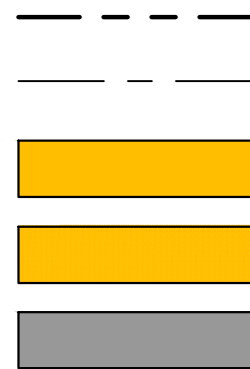

PROPOSED R/W LINE

CENTERLINE

PROPOSED SIDEWALK

EXISTING SIDEWALK

STREET

STREET LIGHT



CFD MAINTENANCE AREA

±1,128 SF = ±0.03 AC


±3,178 SF = ±0.07 AC

±18,802 SF = ±0.43 AC

2 EA

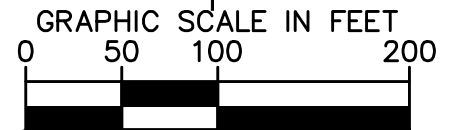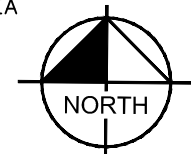

1"=100'
WHEN PRINTED AT FULL
SIZE (8.5" BY 11")

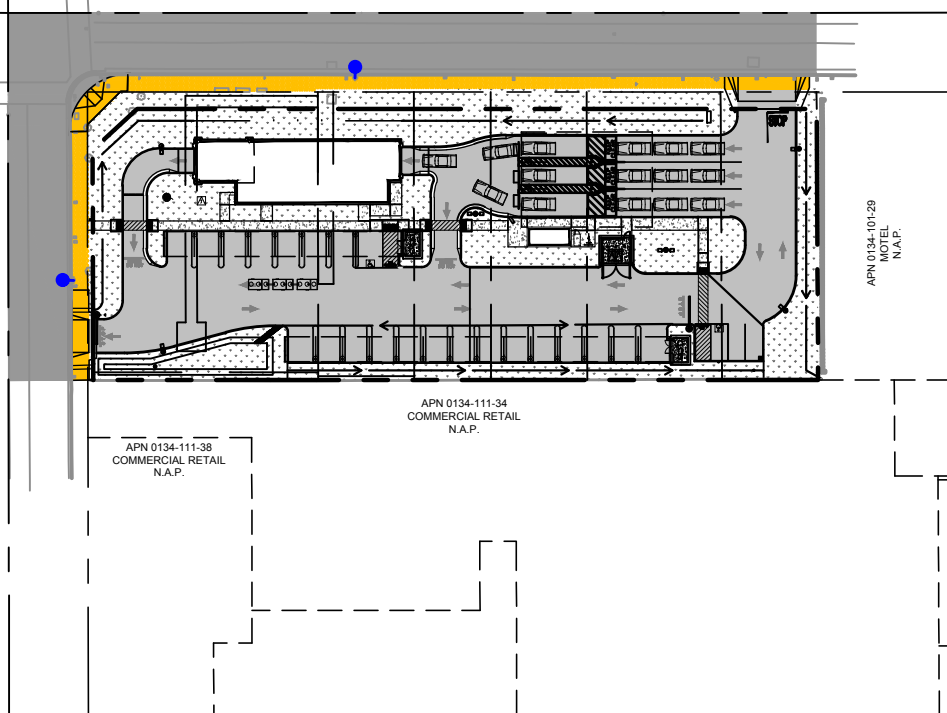

SCALE (H): NTS
SCALE (V): NONE
DESIGNED BY: DF
DRAWN BY: DF
CHECKED BY: LA
DATE: 8/30/23

Kimley»Horn
© 2023 KIMLEY-HORN AND ASSOCIATES, INC.
3801 UNIVERSITY AVENUE, SUITE 500,
RIVERSIDE, CA 92501
PHONE: 951-543-9868

QUICK QUACK 44-287
CFD MAINTENANCE
SITE PLAN EXHIBIT

PROJECT NO.
194077032
SHEET
1 OF 1