



EXHIBIT "B"

SKETCH SHOWING PROPOSED
RIGHT OF WAY VACATION
(PORTION OF "IOLA PLACE")

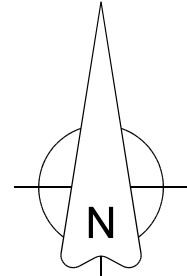

0' 30' 60'
SCALE: 1" = 30'

LINE	BEARING	DISTANCE
L1	S 00°00'59" E	30.00' (30')
L2	N 00°00'00" W	30.00' (30')

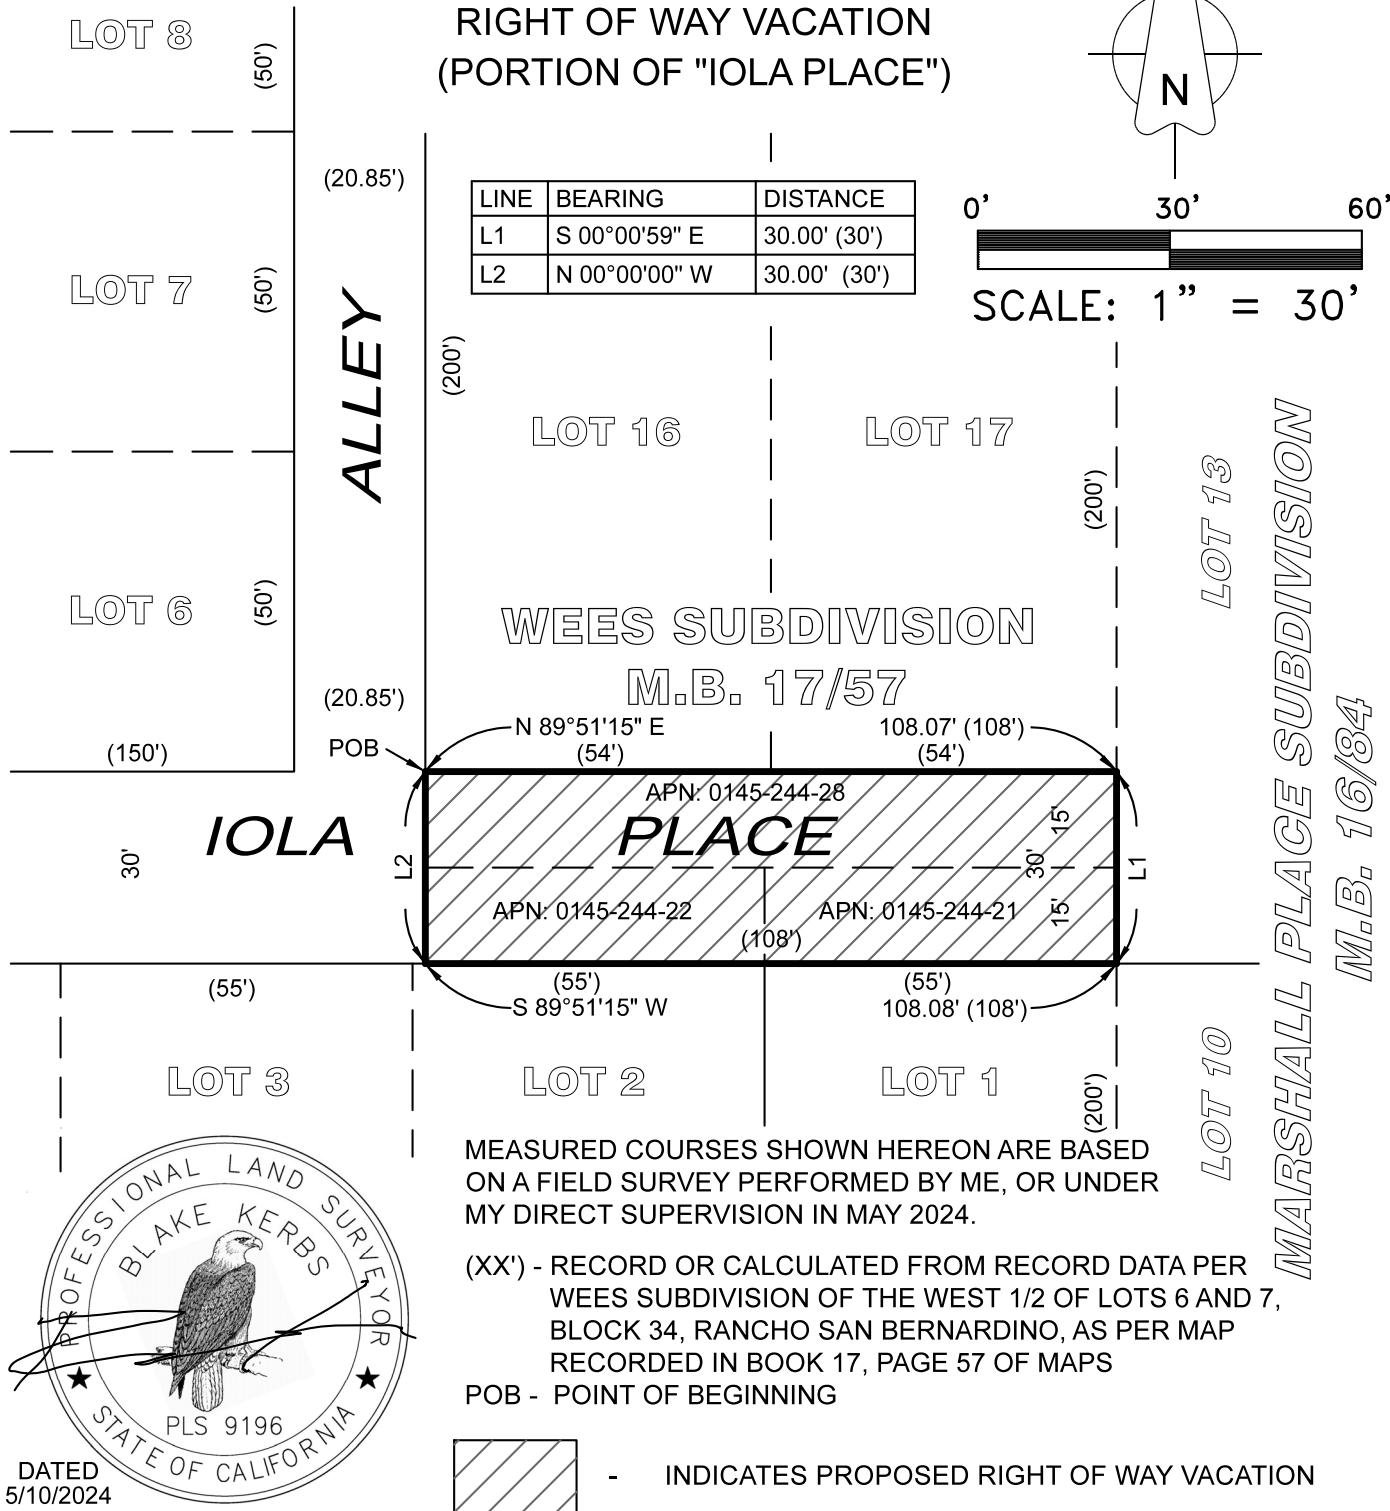

SHEET 1
OF 1

SCALE: 1" = 30'

DATE: 5/10/2024

FILE NO.
22598

DRAWN BY: BK

CHKD. BY: JRN

JRN CIVIL ENGINEERS

232 AVENIDA FABRICANTE, SUITE 107
SAN CLEMENTE, CALIFORNIA 92672

(949) 248-4685 FAX (949) 248-4687